



SILVERADO TRAIL

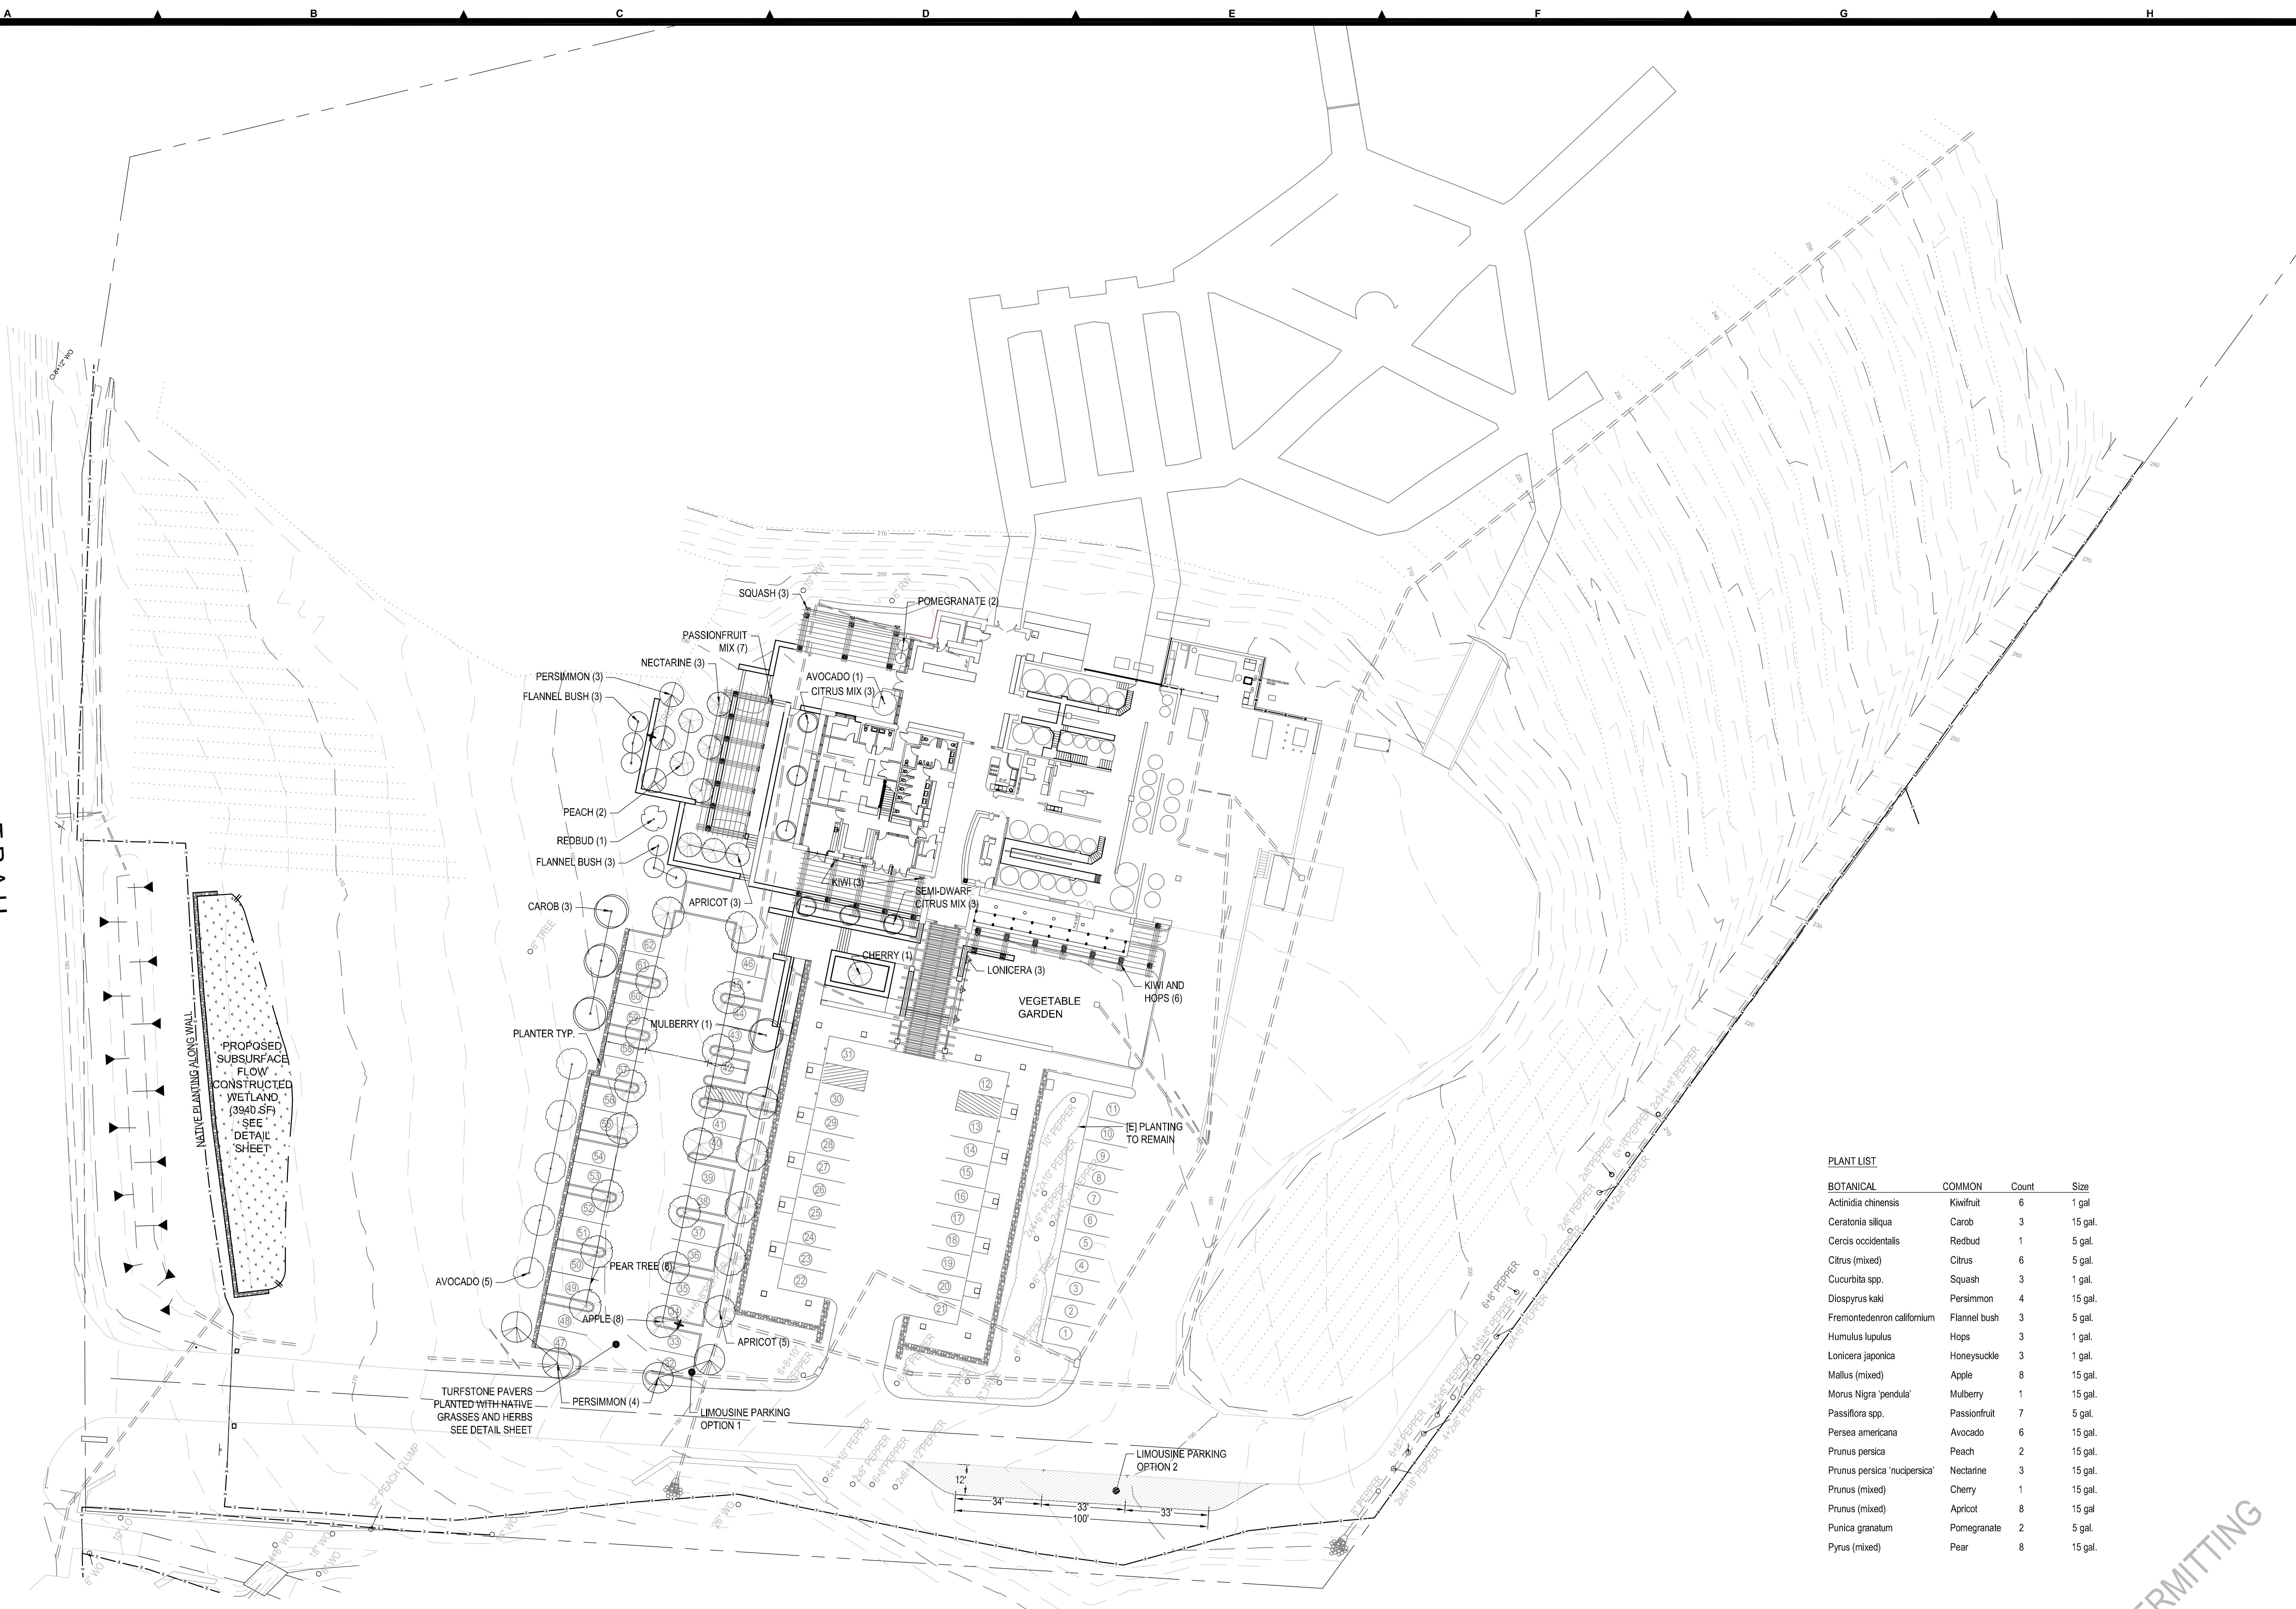

PLANT LIST

BOTANICAL	COMMON	Count	Size
Actinidia chinensis	Kiwifruit	6	1 gal.
Ceratonia siliqua	Carob	3	15 gal.
Cercis occidentalis	Redbud	1	5 gal.
Citrus (mixed)	Citrus	6	5 gal.
Cucurbita spp.	Squash	3	1 gal.
Diospyros kaki	Persimmon	4	15 gal.
Fremontodendron californium	Flannel bush	3	5 gal.
Humulus lupulus	Hops	3	1 gal.
Lonicera japonica	Honeysuckle	3	1 gal.
Mallus (mixed)	Apple	8	15 gal.
Morus Nigra 'pendula'	Mulberry	1	15 gal.
Passiflora spp.	Passionfruit	7	5 gal.
Persea americana	Avocado	6	15 gal.
Prunus persica	Peach	2	15 gal.
Prunus persica 'nucipersica'	Nectarine	3	15 gal.
Prunus (mixed)	Cherry	1	15 gal.
Prunus (mixed)	Apricot	8	15 gal.
Punica granatum	Pomegranate	2	5 gal.
Pyrus (mixed)	Pear	8	15 gal.

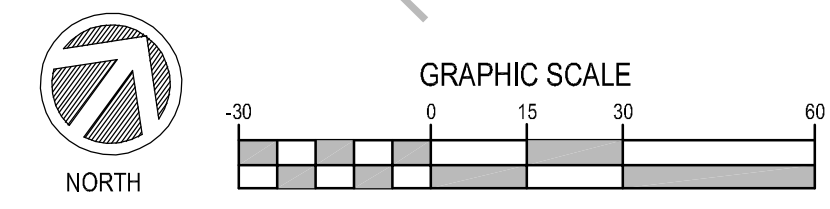

BAR IS ONE INCH AT FULL SCALE

IF NOT ONE INCH SCALE ACCORDINGLY

REV.	DATE	DESCRIPTION
1		
2		
3		
4		
5		

PREP. BY: ATR
DATE: 05/20/09
SCALE: 1/8" = 1'-0"
HORIZONTAL
VERTICAL
FILE: P.SINKEY

P.R. DESIGN & ENGINEERING INC.
 8931 North Lake Blvd, P.O. Box 1847
 Kings Beach, California 94025-1847
 Tel: 530-548-4500 Fax: 530-452-2074

ROBERT SINSEY VINEYARDS 6320 SILVERADO TRAIL
LANDSCAPE PLAN
 APN: 031-230-017
 NAPA COUNTY NAPA, CA

PERMITTING